




SUQ

FORT



NIZWA - OMAN
SETTLEMENT PATTERN
SUQ


ALLAN CAIN
JOHN NORTON

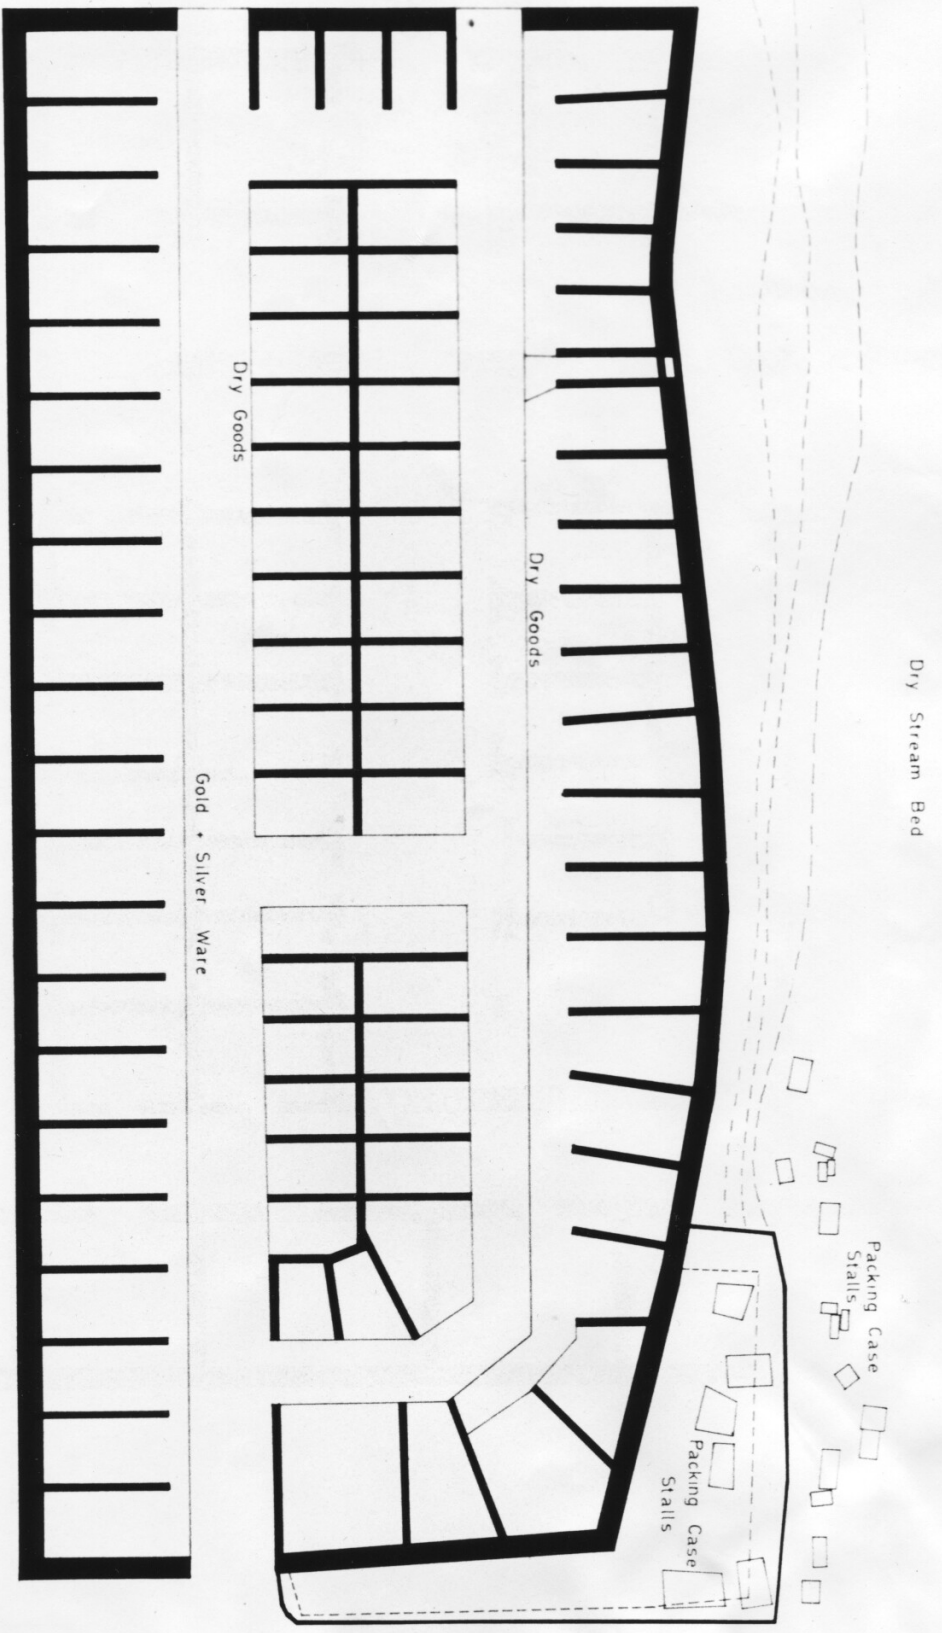

NIZWA - OMAN
SUD

MUD BRICK - EXISTING
 GOLD • SILVER WARE SUD

ALLAN CAIN
 JOHN NORTON

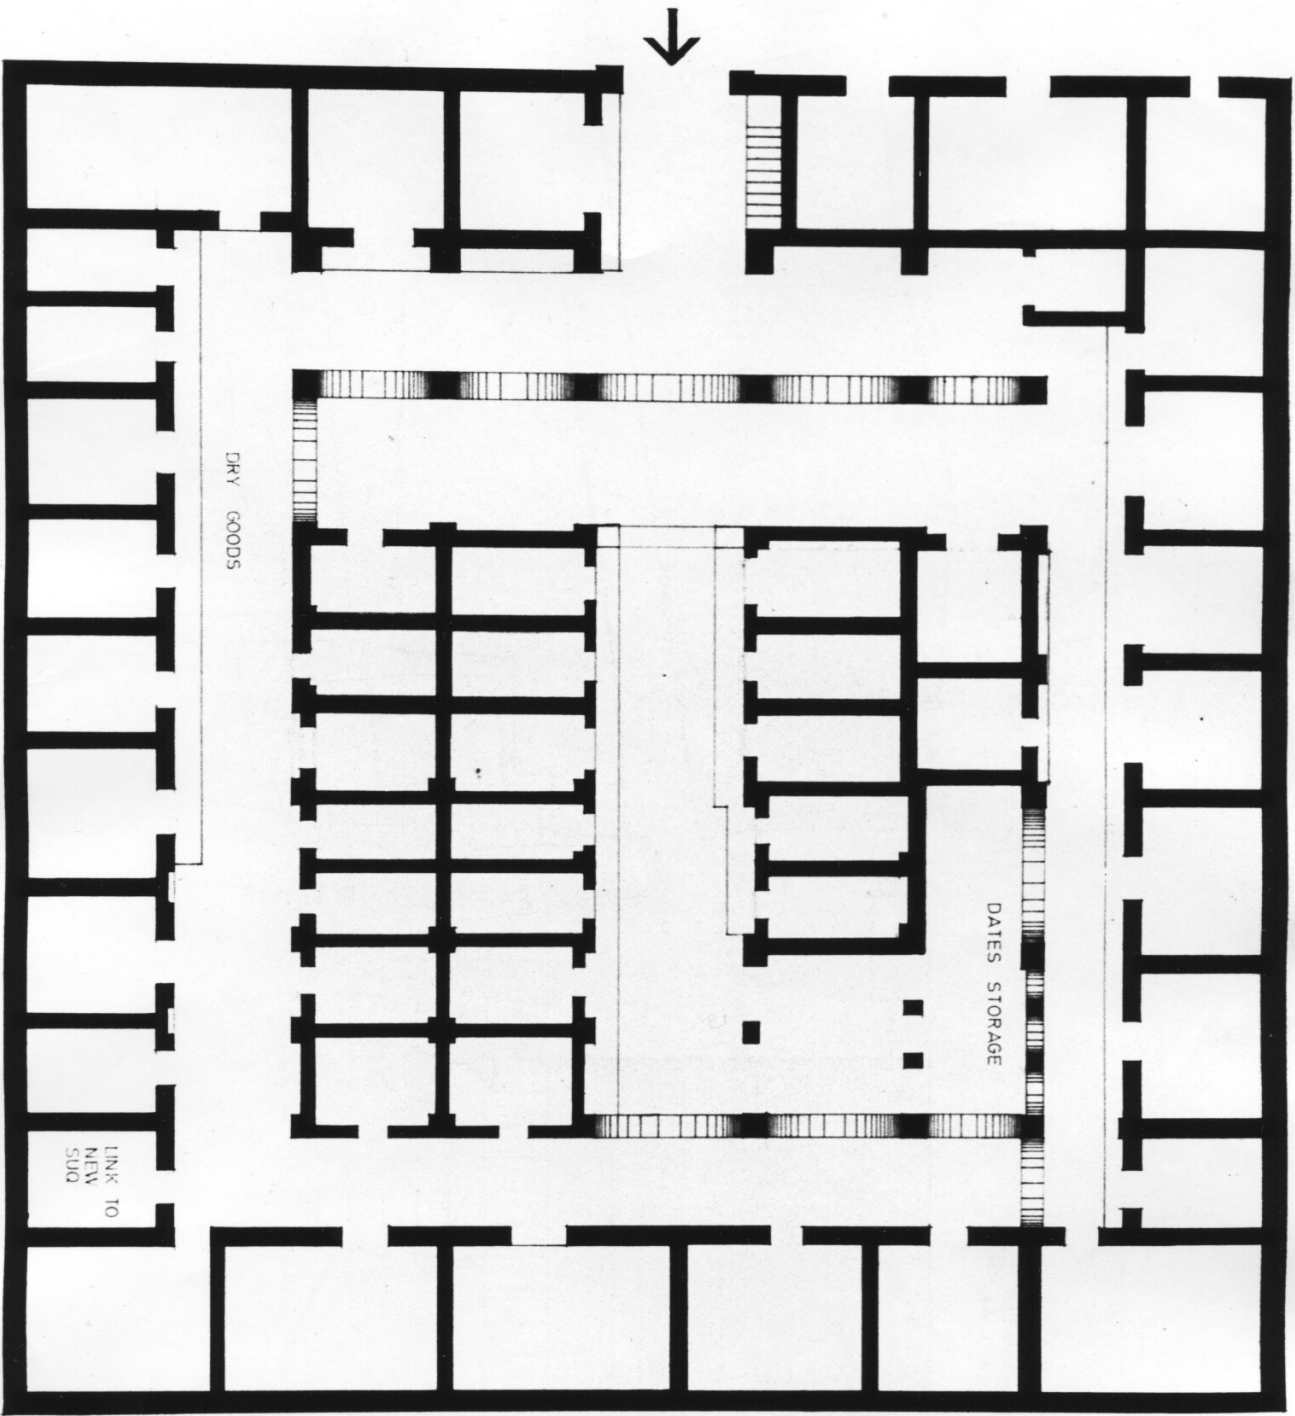

**NIZWA - OMAN
SUQ**

MUD BRICK EXISTING
GENERAL GOODS SUQ

ALLAN CAIN
JOHN NORTON

Silversmiths

osque

Dry Stream Bed (Wadi)

Water Channel

Gold, Silver Ware and Dry Goods Suq
EXISTING

Tower

Existing Housing

Cistern

Café

Dry goods

Dates • Storage
EXISTING

Deliveries

Meat • Vegetables

Dry Goods

Water Point

Temporary Stalls

WC/WC

M.F.

Post Office

Date Garden

Water Channel

NIZWA - OMAN
SUD

SITE MAP SHOWING
NEW DEVELOPMENT


ALLAN CAIN
JOHN NORTON

4

Work on 20/12



1:1000 METRES

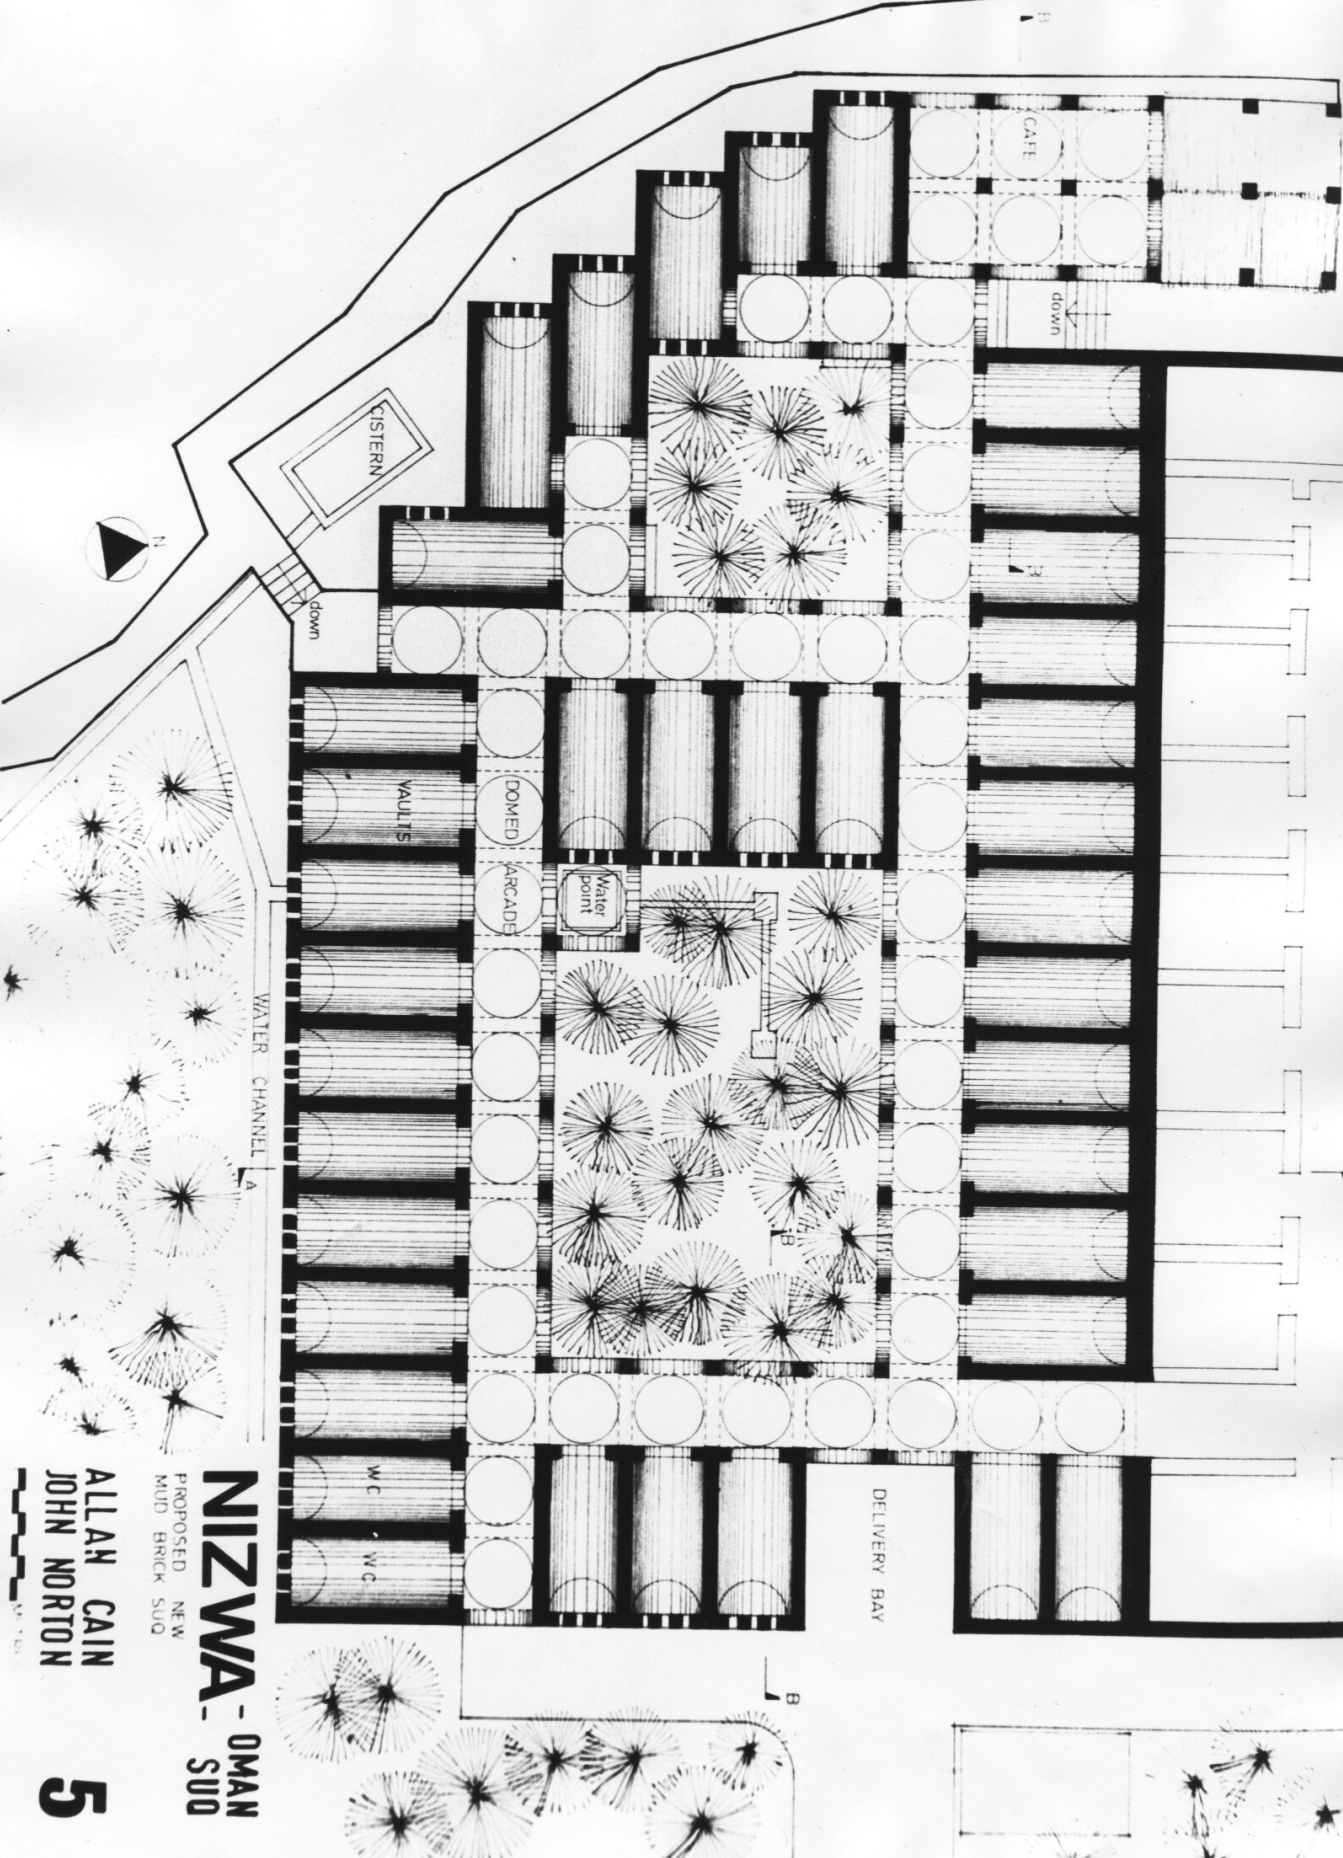

NIZWA - OMAN
 SUO
 PROPOSED NEW
 MUD BRICK SUO

ALLAN CAIN
JOHN NORTON

5