

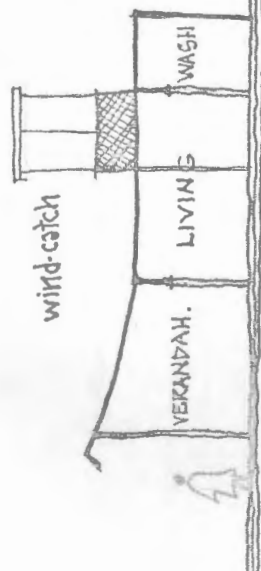
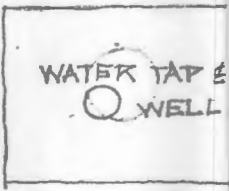


Dimensions in ft. on back

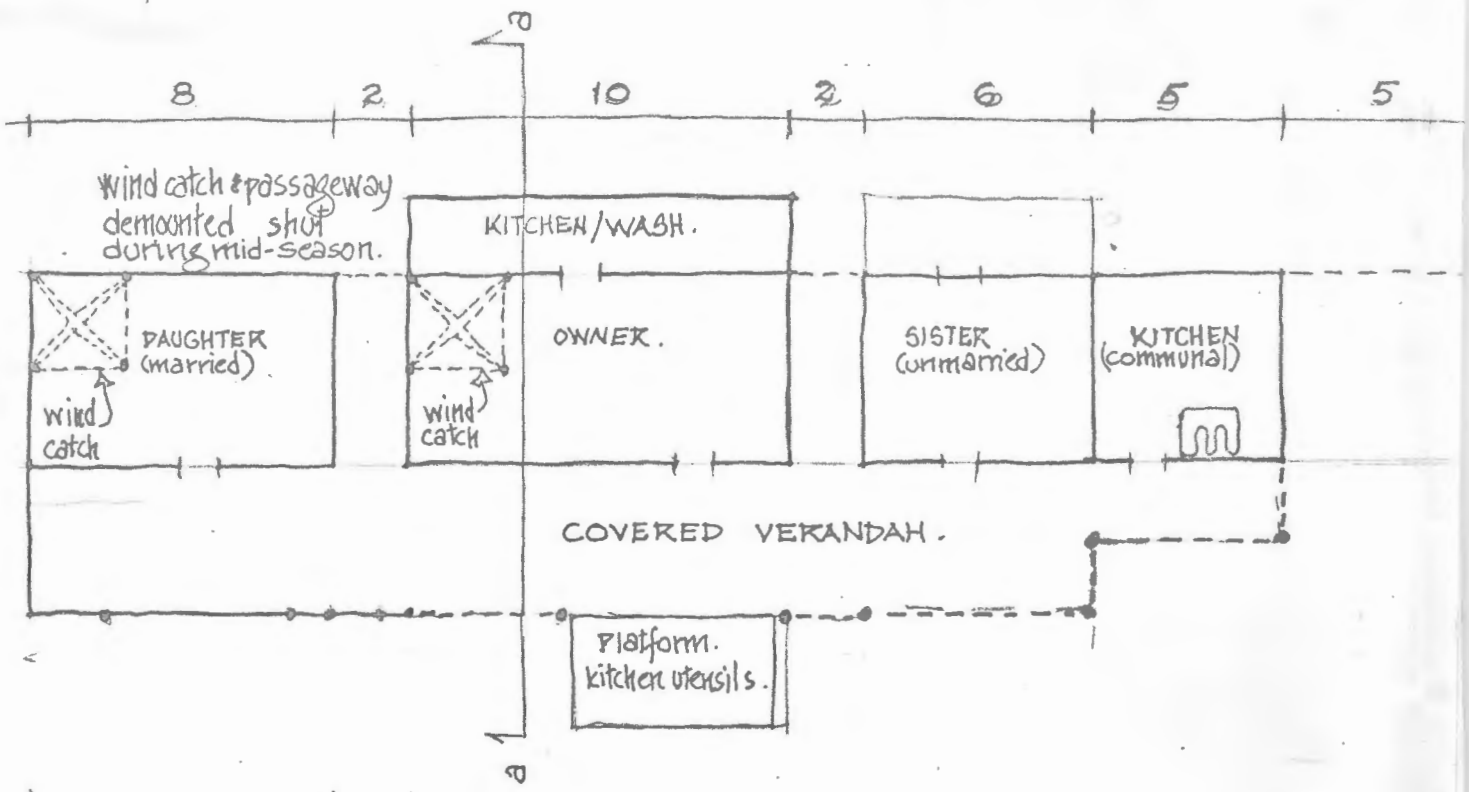

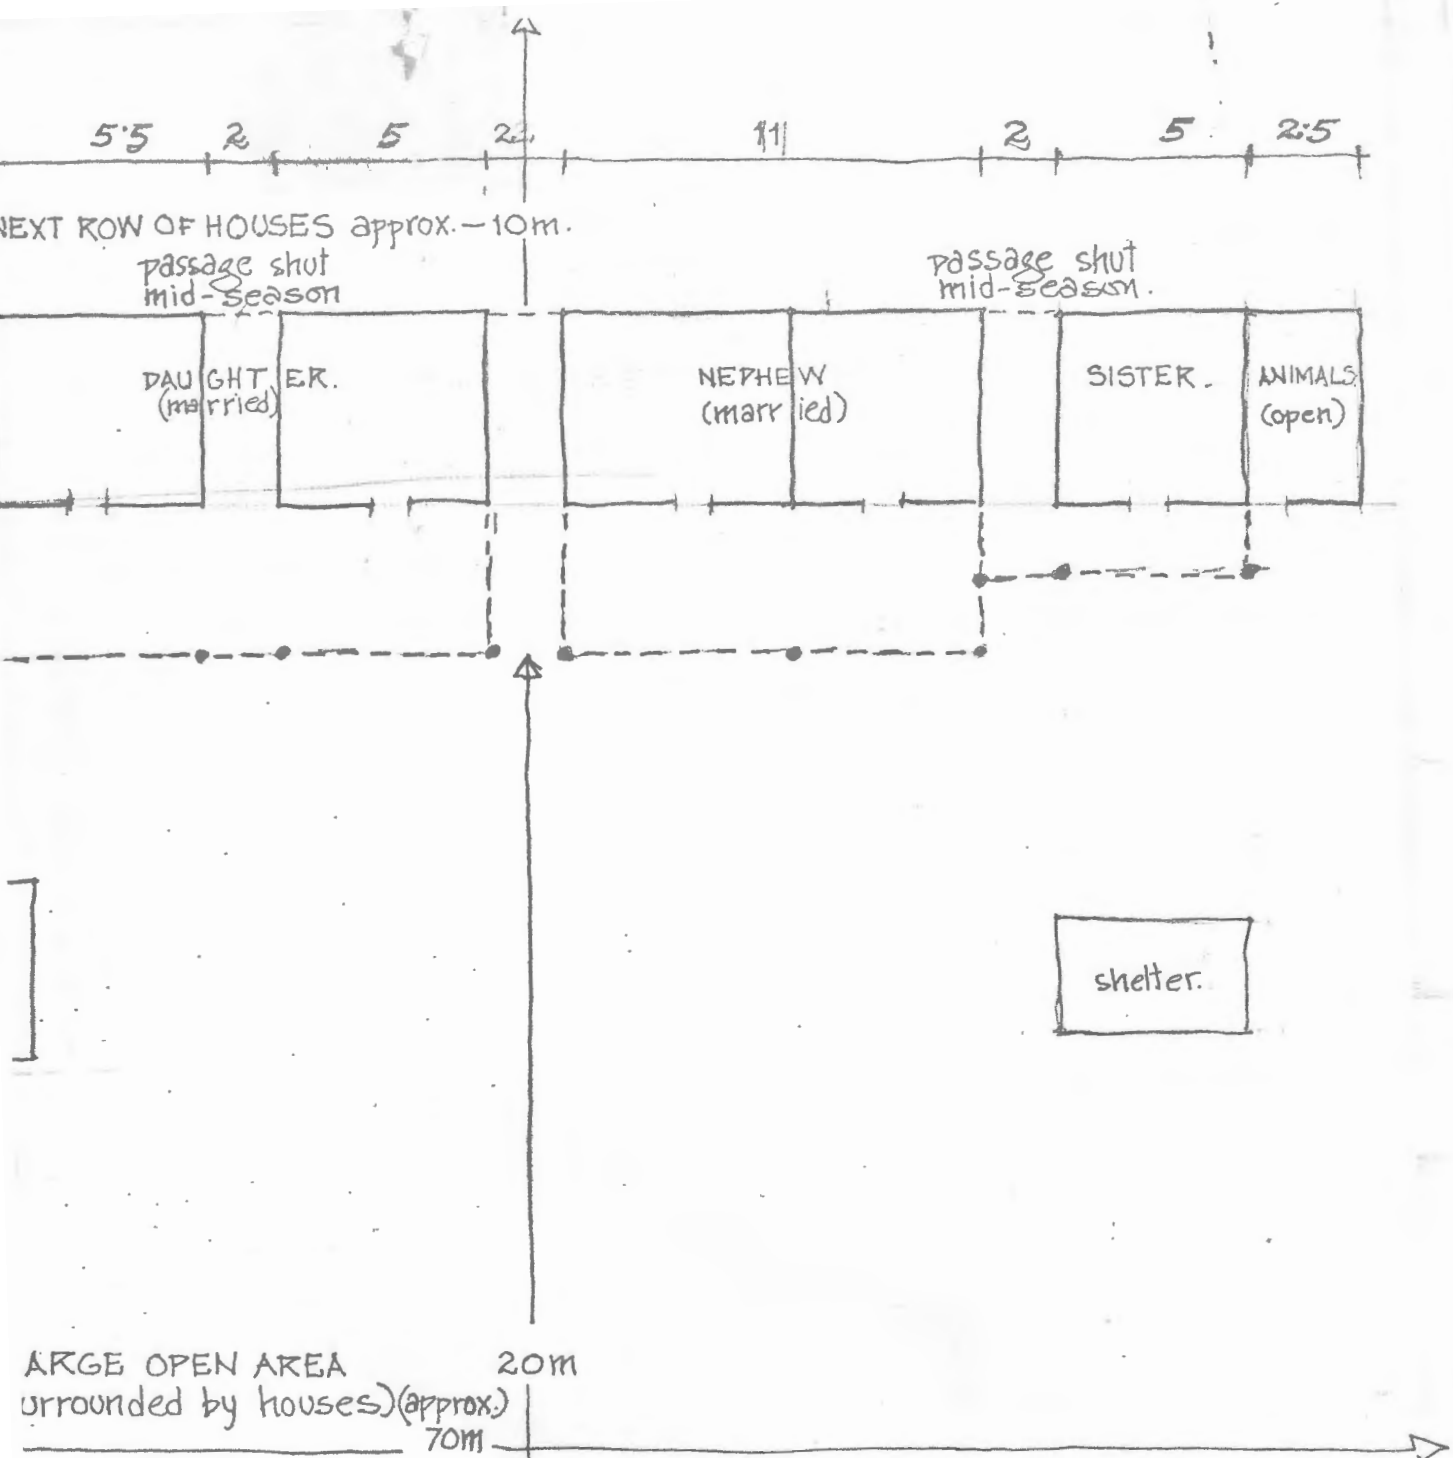

SUMMER
 HOUSE: of Haji Mohd. Jamal Khouri ben Darwiche.
 Village of MAGISSE: Sohar Area.
 1:200. barasti construction.